




C:\Users\adam\Documents\EGFC2401_Contra2_A_A00m19WES.v1
12/13/2024 1:04:07 PM

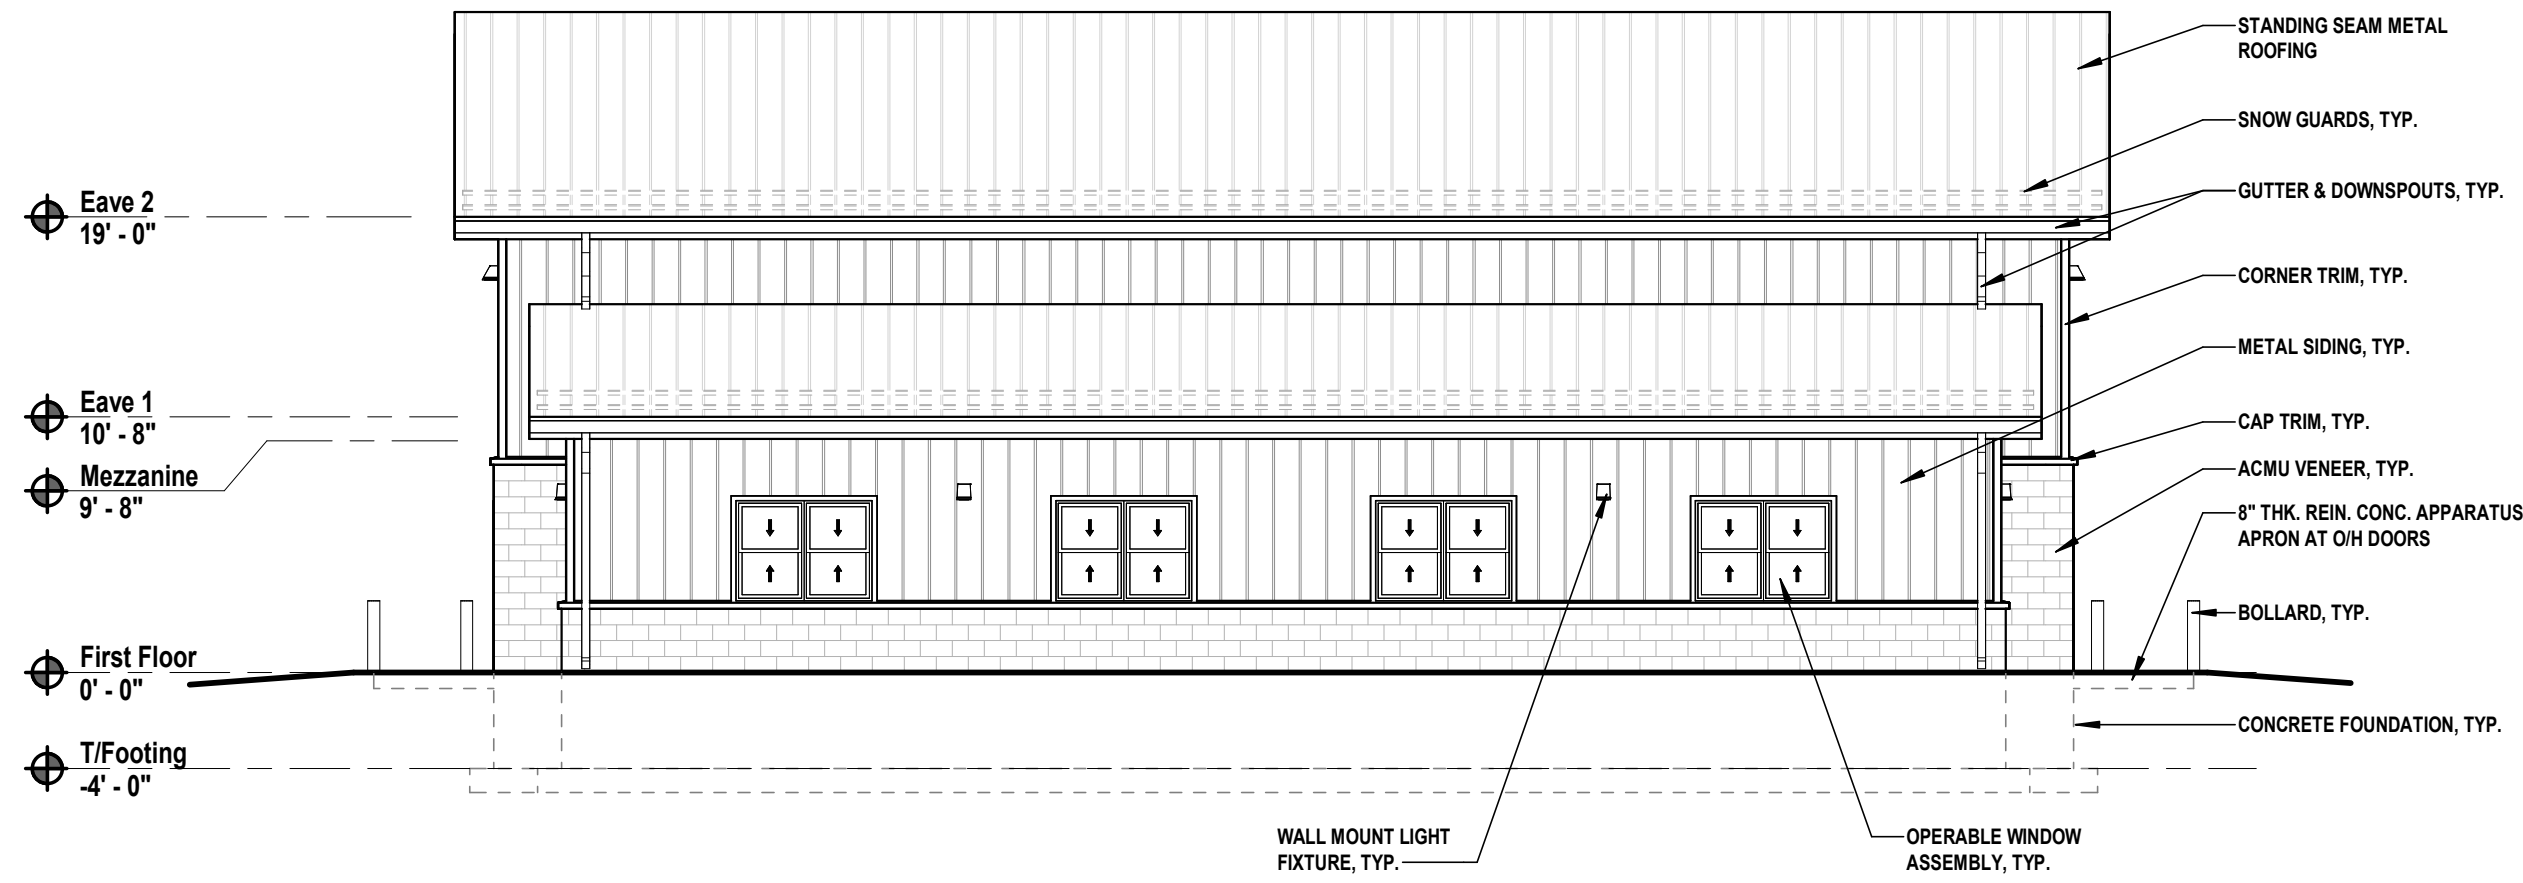

1 SOUTH ELEVATION
SCALE: 1/8" = 1'-0"

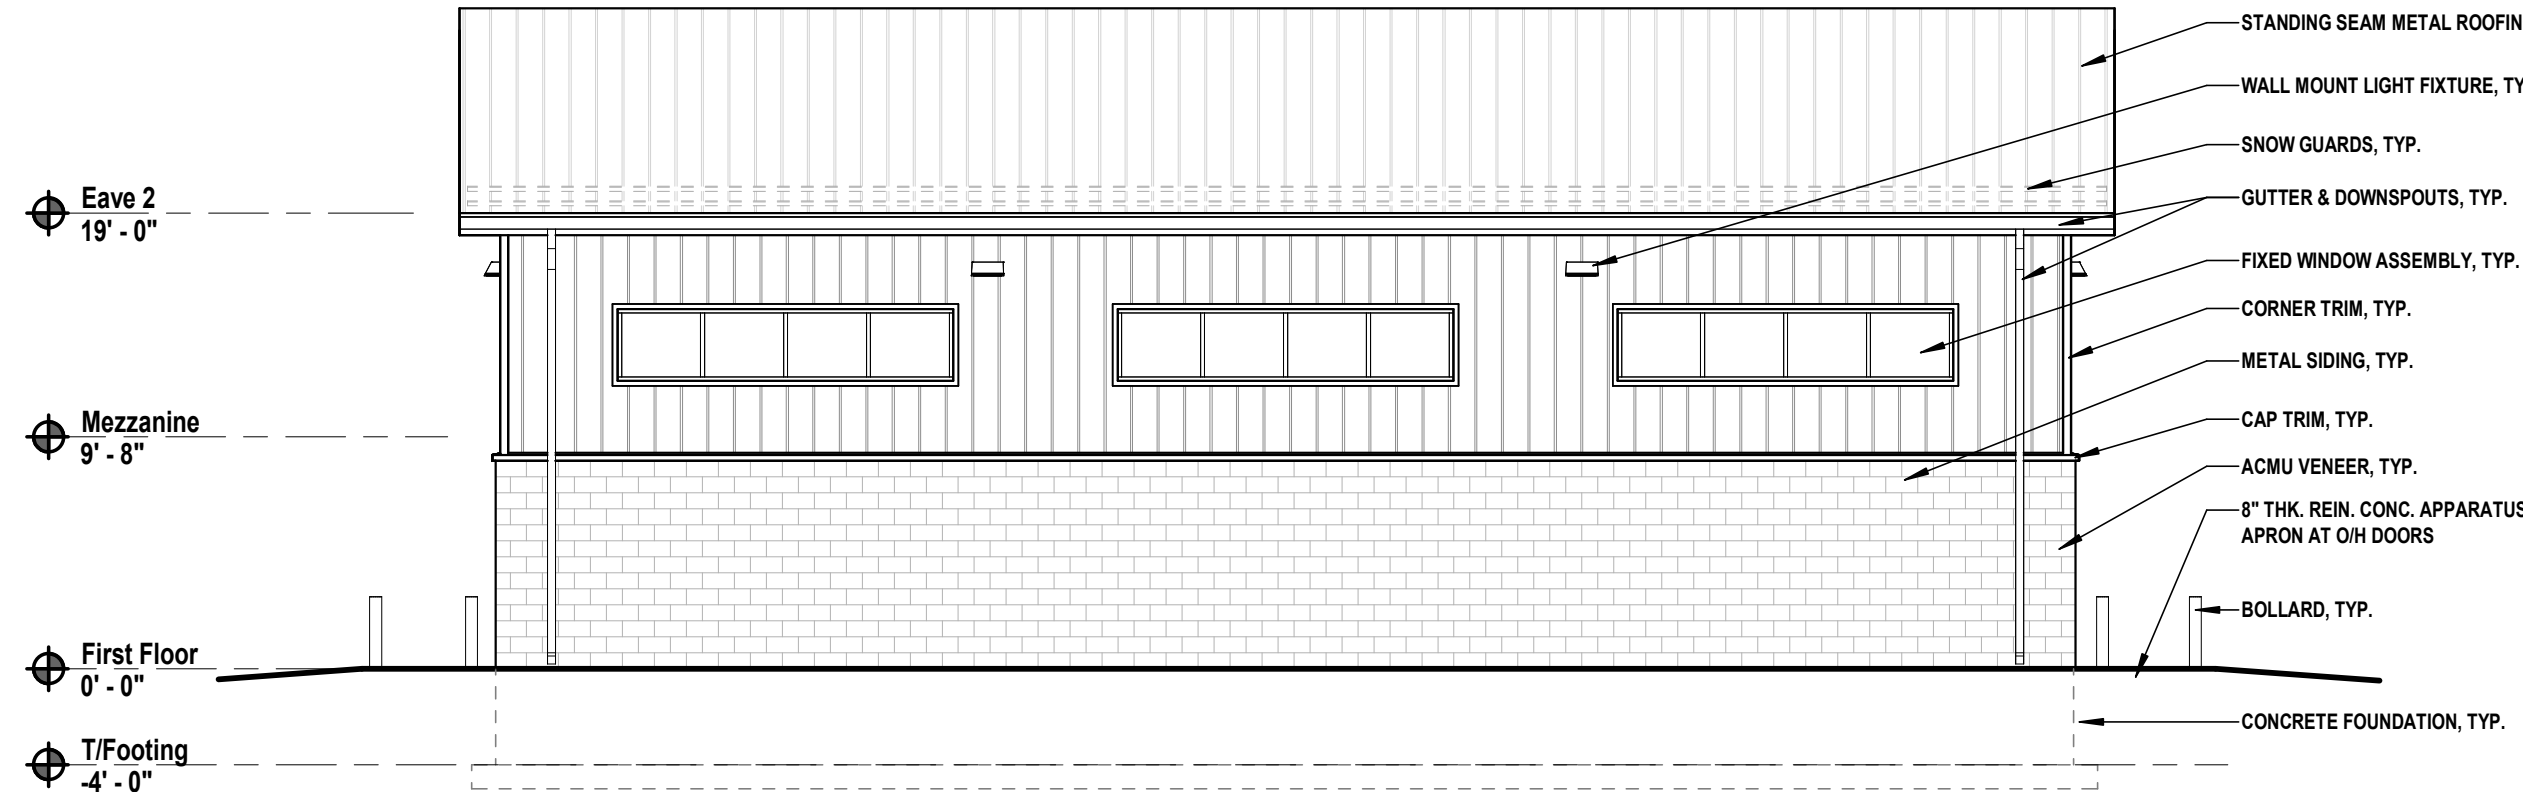


3 NORTH ELEVATION
SCALE: 1/8" = 1'-0"

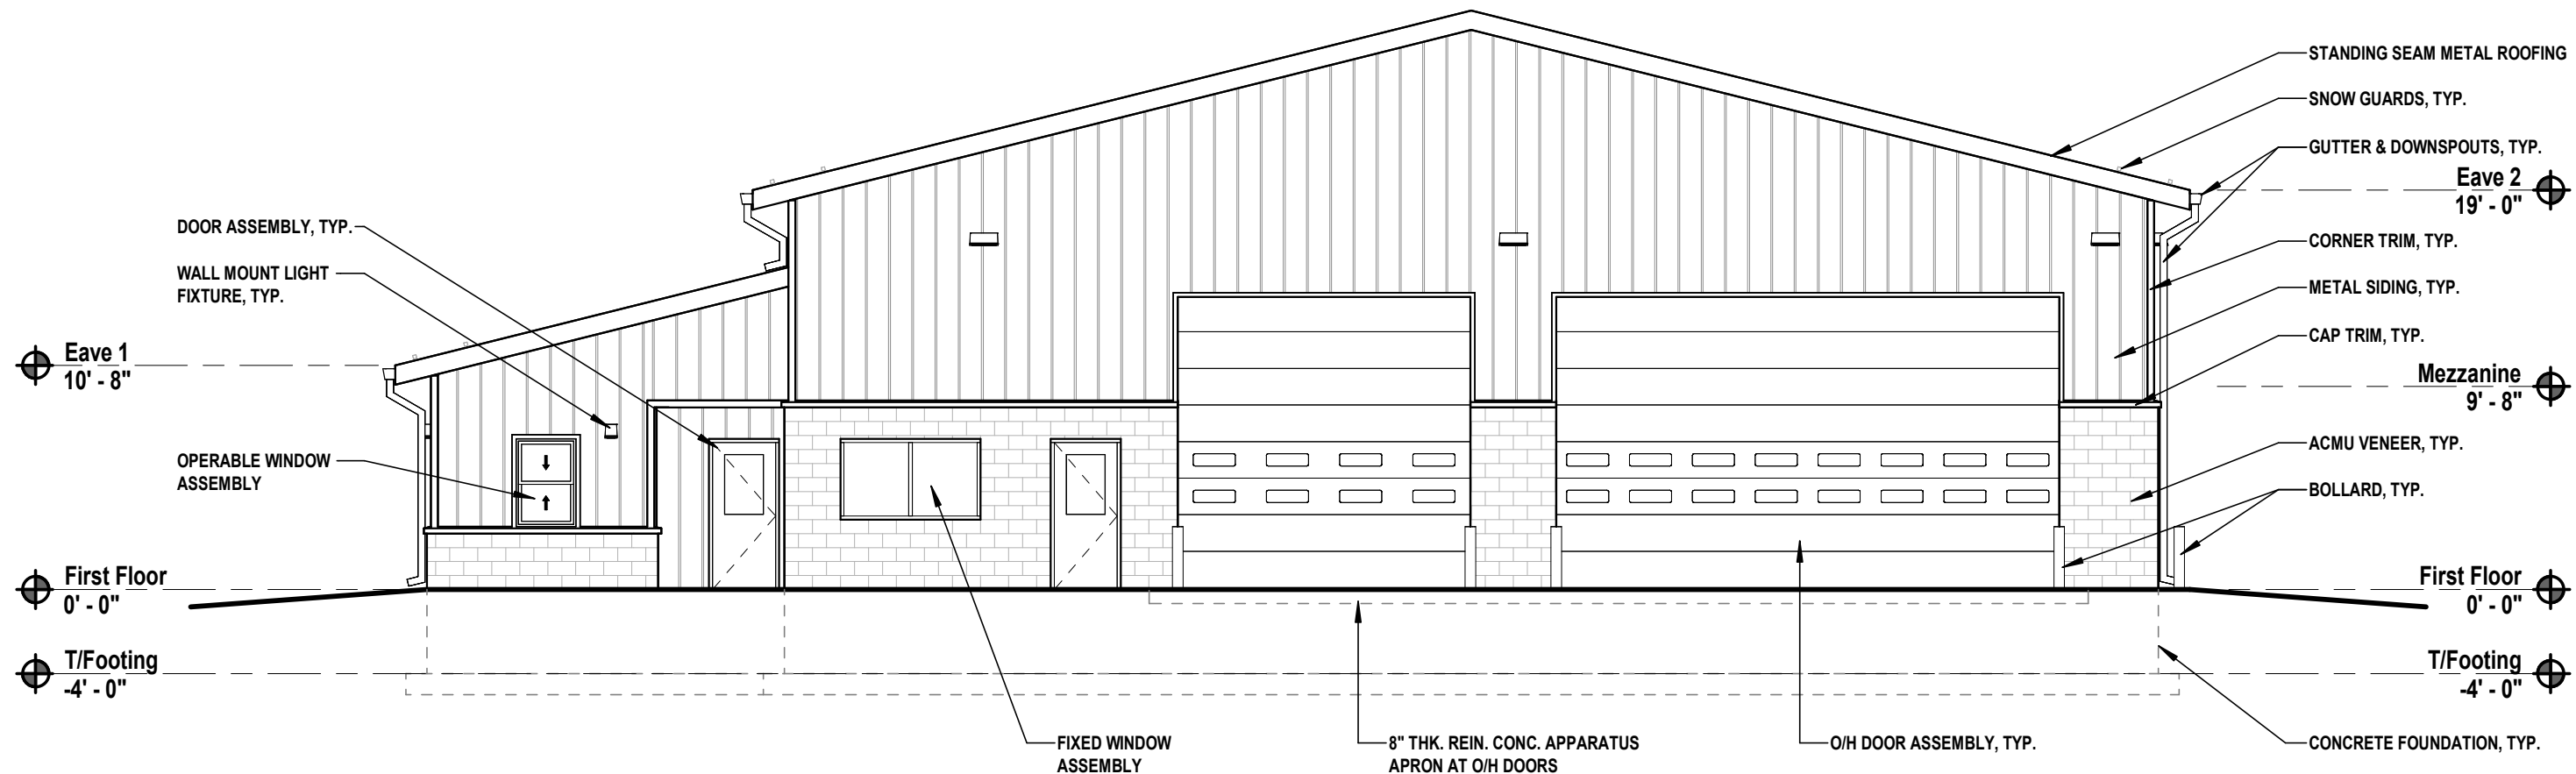

2 EAST ELEVATION
SCALE: 1/8" = 1'-0"



4 WEST ELEVATION
SCALE: 1/8" = 1'-0"

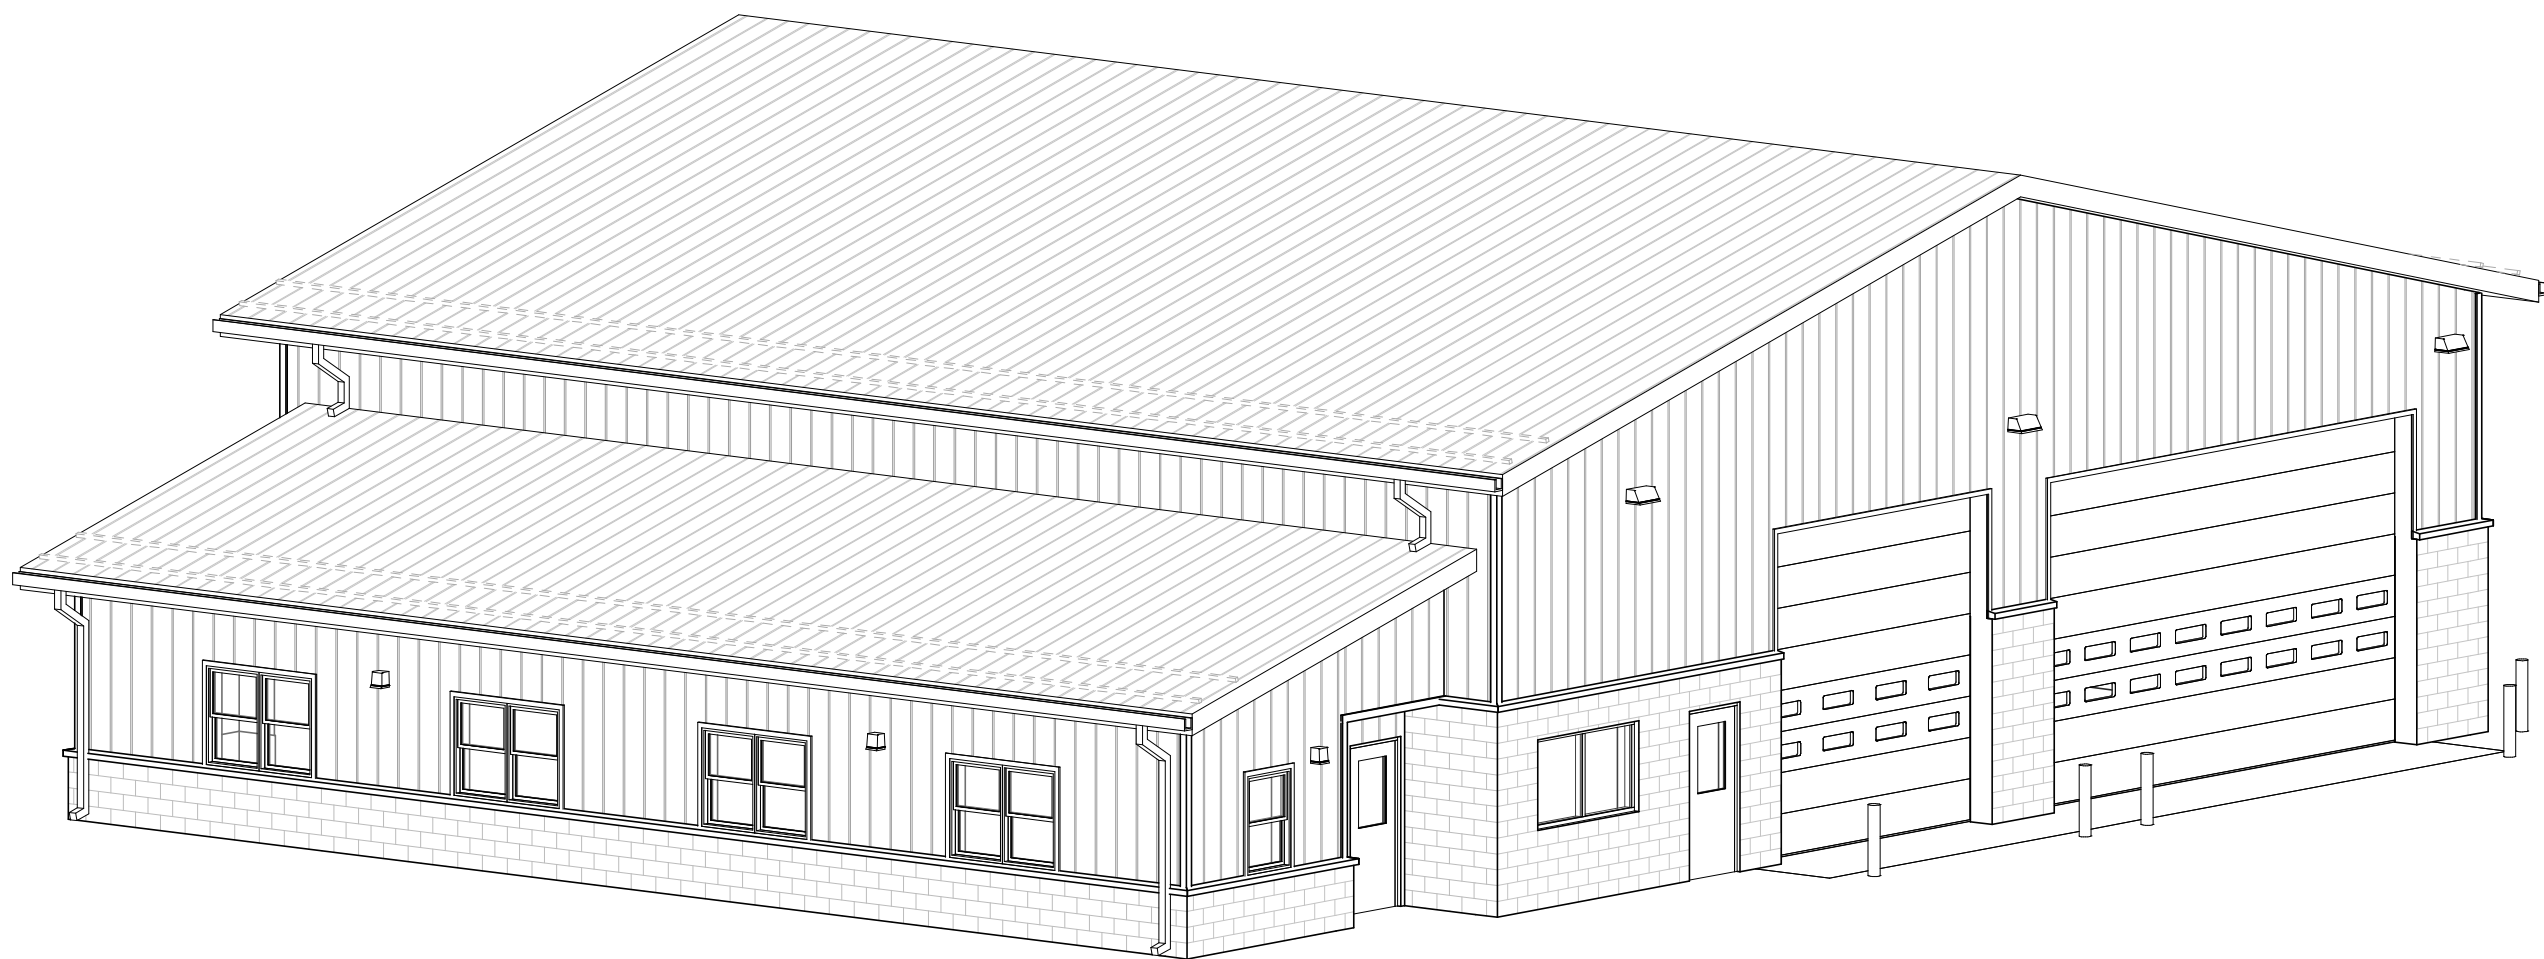

5 SOUTHEAST 3D VIEW
SCALE:

CONSULTANTS:		

MARK	DATE	DESCRIPTION
00	12/13/2024	PRELIMINARY ELEVATIONS

****LOAD SIGN AND SEAL STATE****
IN ACCORDANCE WITH ARTICLE 145, SECTION 7209 OF THE NYS EDUCATION LAW,
ALTERATION OF THIS DOCUMENT BY A LICENSED PROFESSIONAL IS ILLEGAL.
DESIGNED BY: M.J.M. DRAWN BY: M.J.M. CHECKED BY: REVIEWED BY:
PROJECT NO.: EGFC2401 DATE: 11/15/2024 SCALE: AS SHOWN

CLIENT
EAST GREENBUSH
FIRE COMPANY

EAST GREENBUSH FIRE COMPANY
- FEASIBILITY



EAST GREENBUSH
NEW YORK

CONTRACT

STATUS
NOT FOR CONSTRUCTION

SHEET TITLE
PRELIMINARY BUILDING ELEVATIONS

DRAWING No.
A 200.00

